


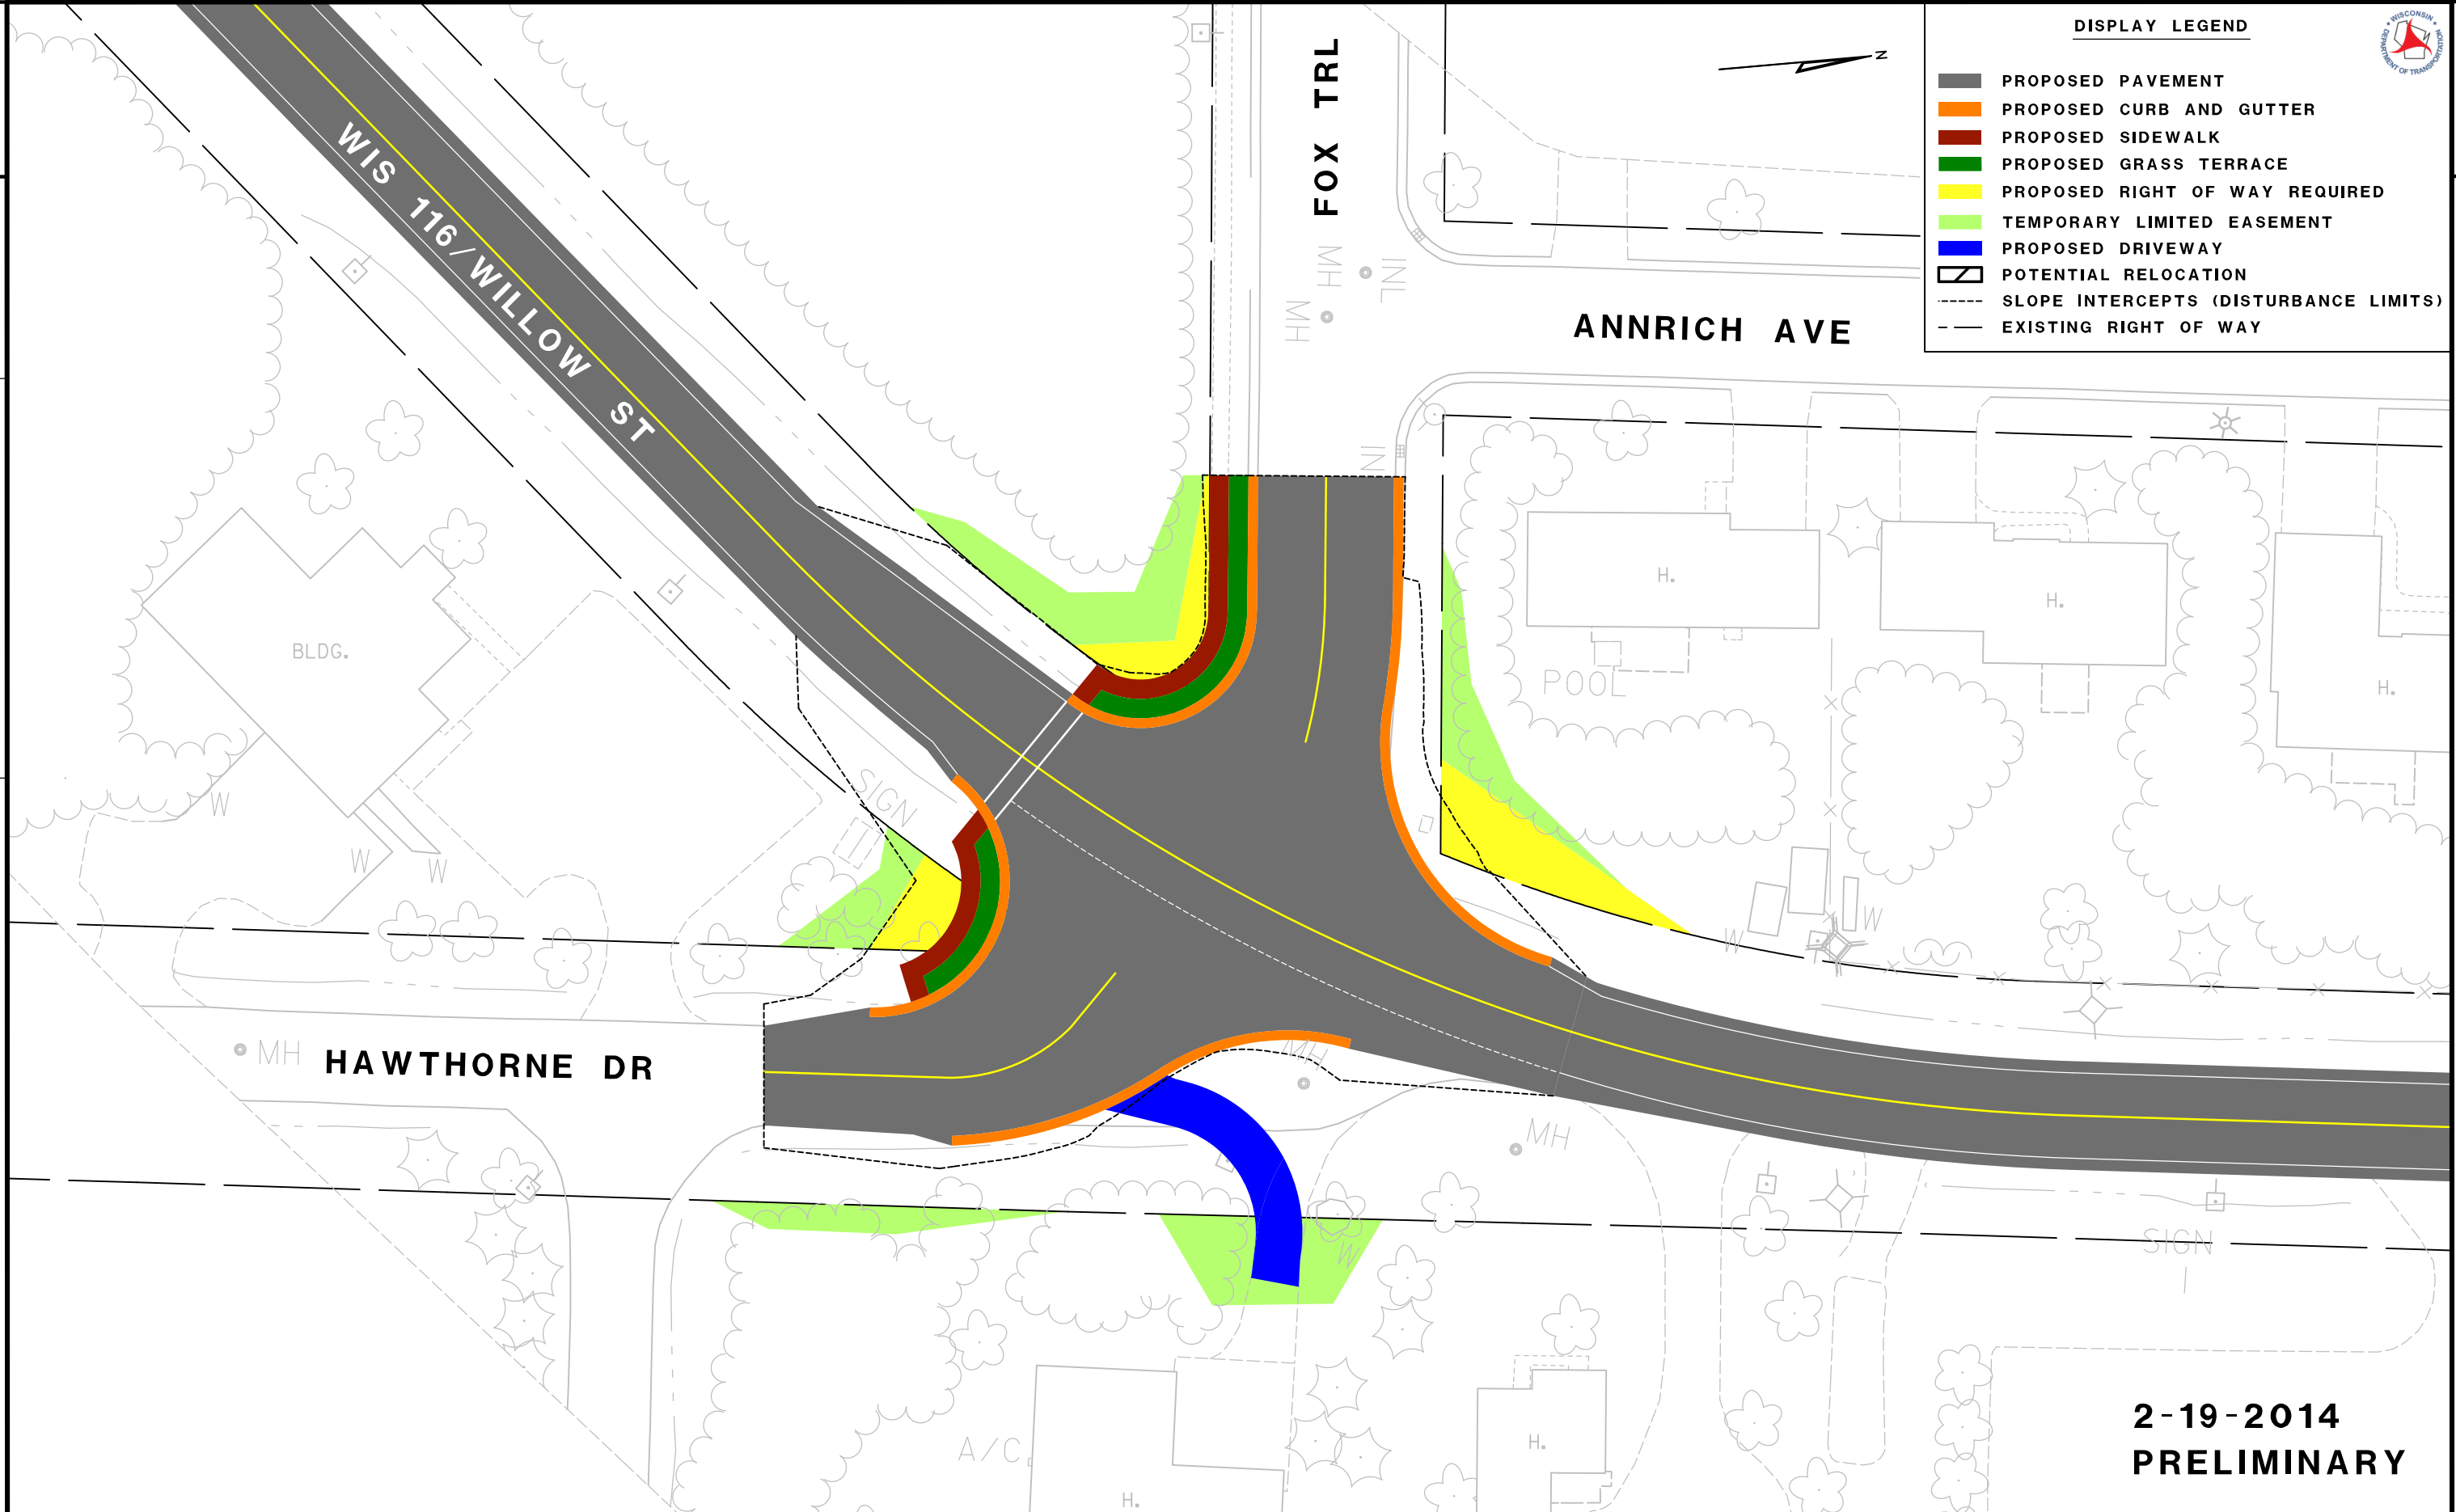

DISPLAY LEGEND

- PROPOSED PAVEMENT
- PROPOSED CURB AND GUTTER
- PROPOSED SIDEWALK
- PROPOSED GRASS TERRACE
- PROPOSED RIGHT OF WAY REQUIRED
- TEMPORARY LIMITED EASEMENT
- PROPOSED DRIVEWAY
- POTENTIAL RELOCATION
- SLOPE INTERCEPTS (DISTURBANCE LIMITS)
- EXISTING RIGHT OF WAY



2-19-2014
PRELIMINARY