




TYPICAL FINISHED SECTION - WIS 116  
(SPRUCE STREET - PINE STREET)

DISPLAY LEGEND

- PROPOSED PAVEMENT
- PROPOSED CURB AND GUTTER
- PROPOSED SIDEWALK
- PROPOSED GRASS TERRACE
- PROPOSED BASE COURSE

2

2

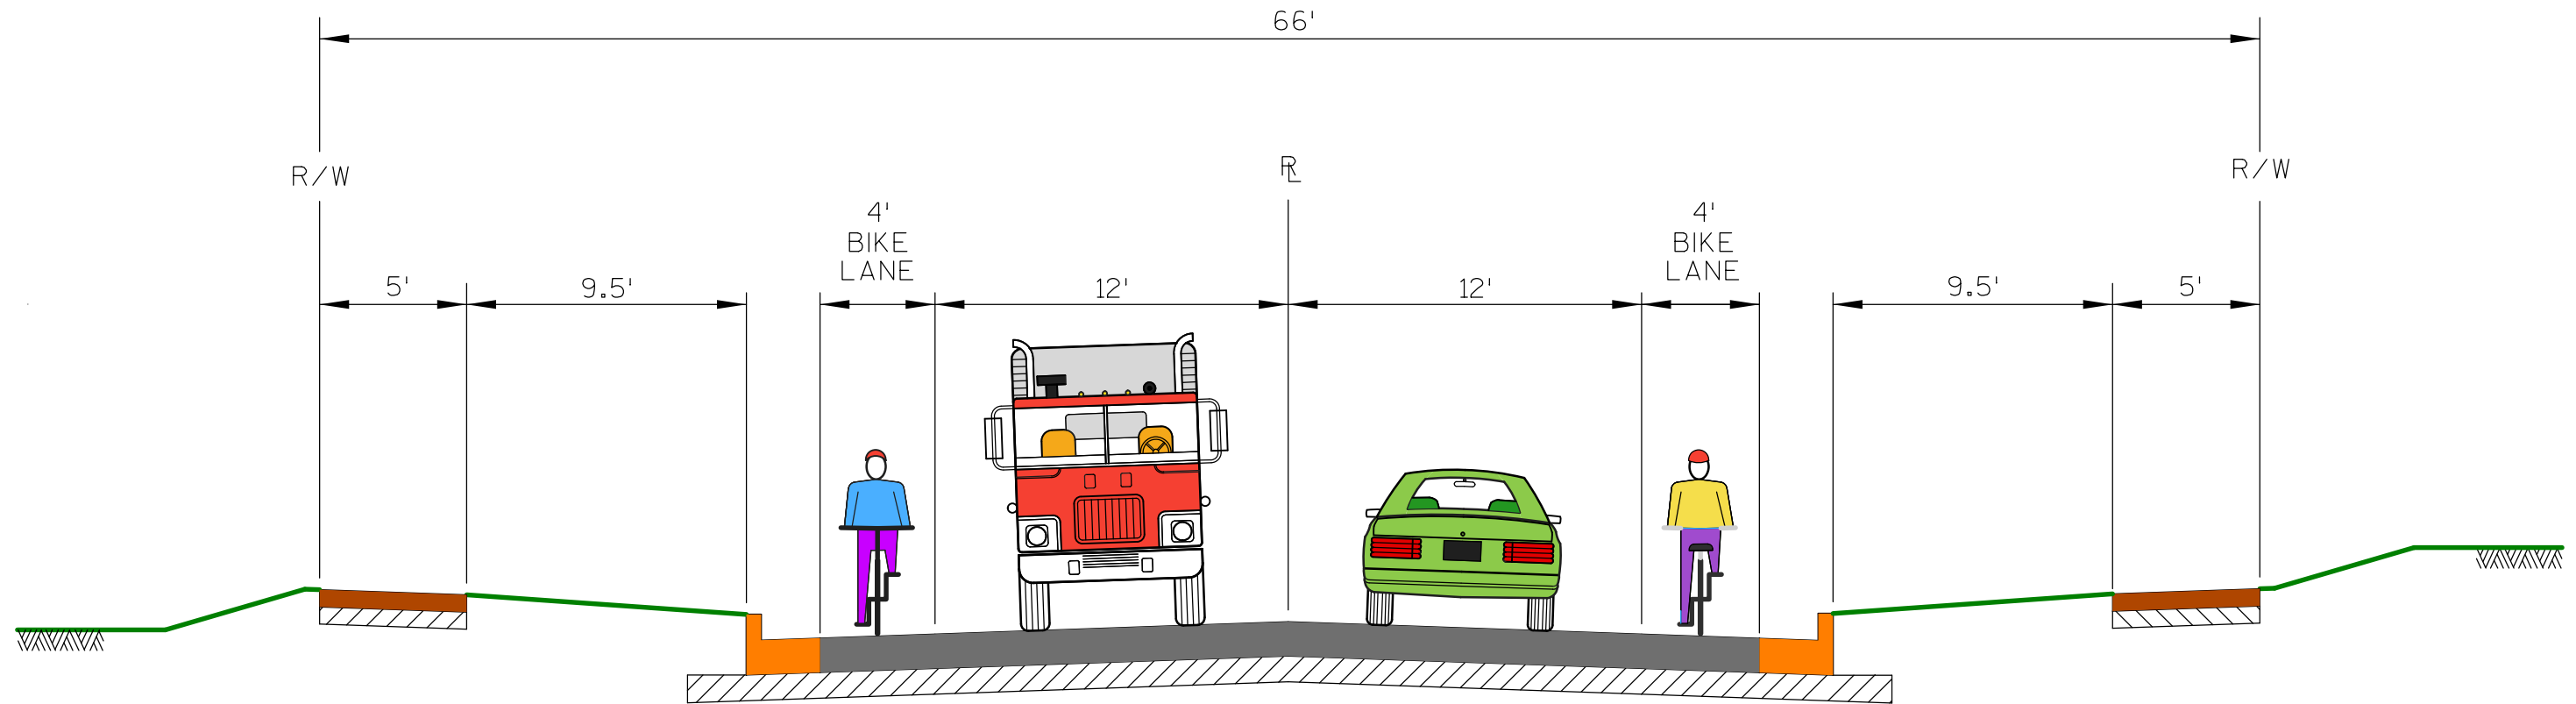

2-19-2014  
PRELIMINARY