


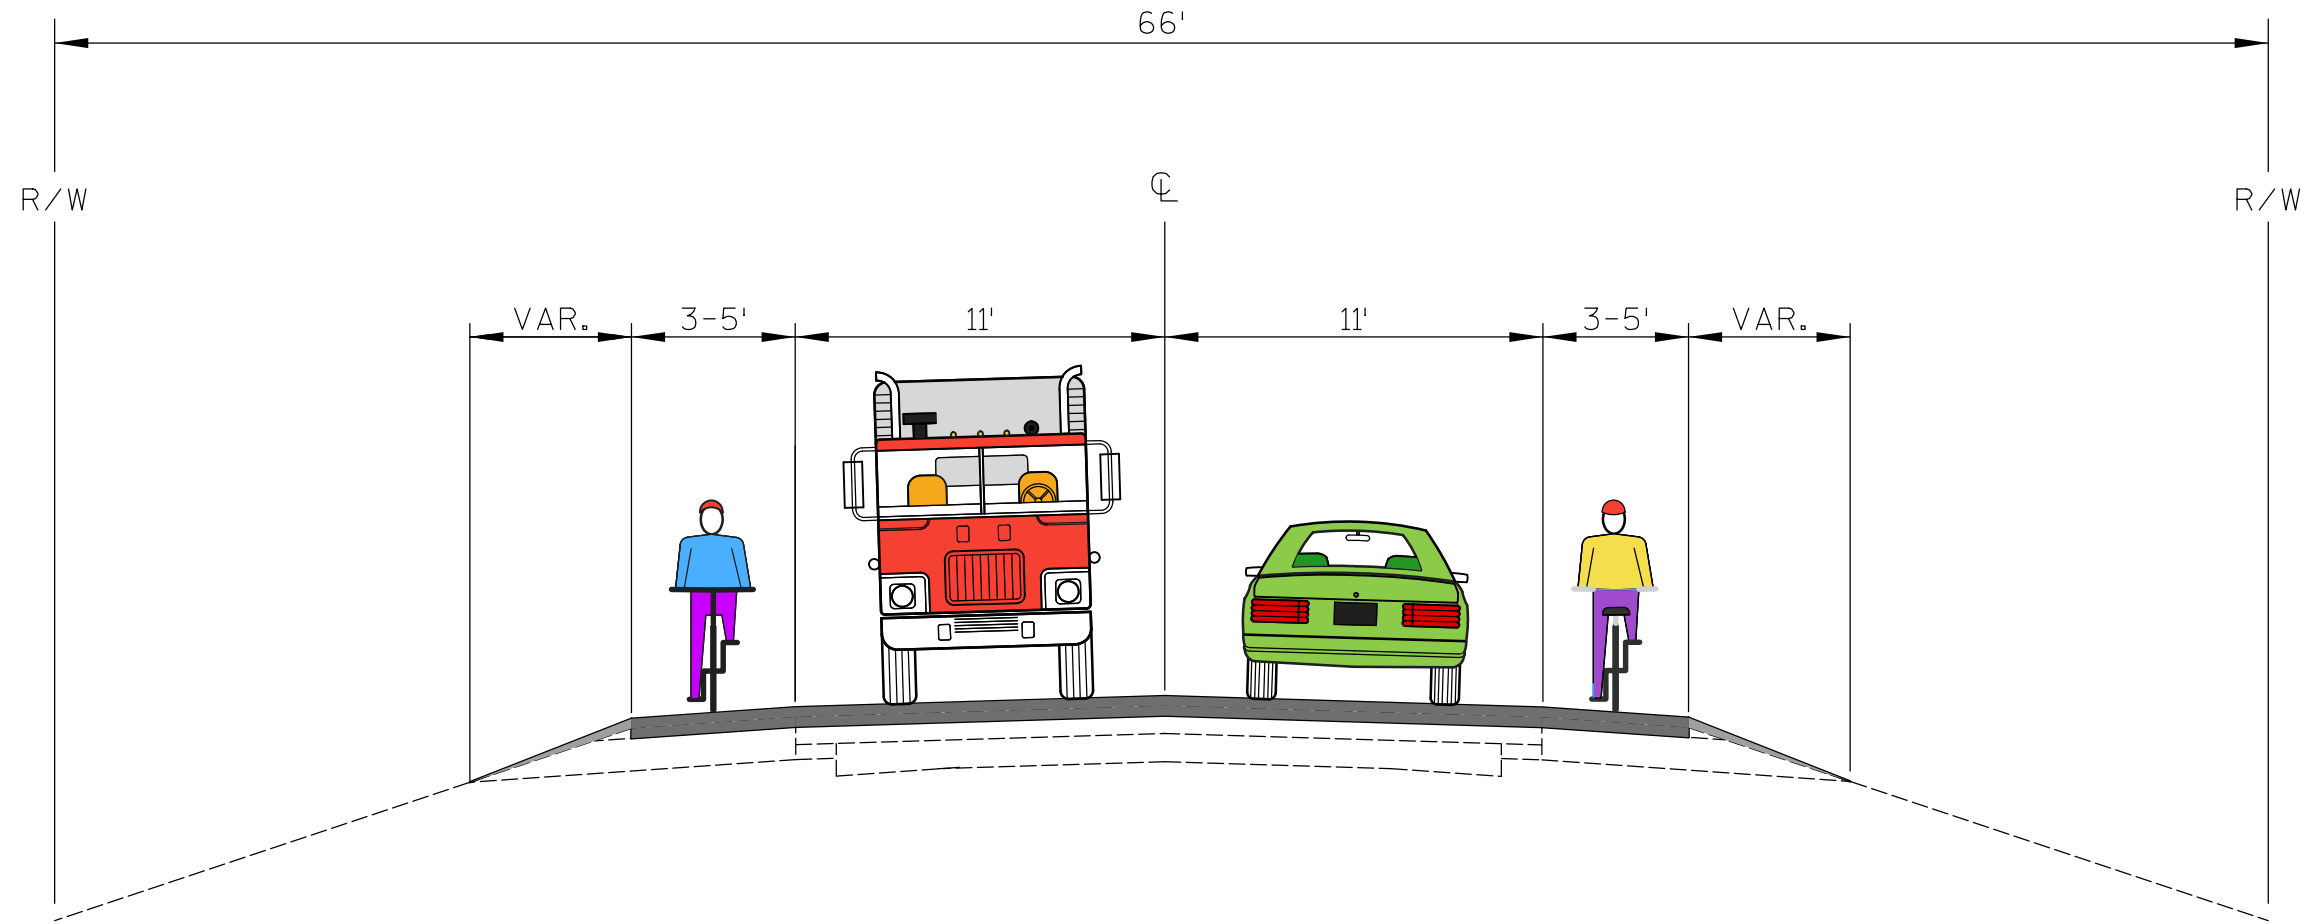

# TYPICAL FINISHED SECTION - WIS 116 (PINE STREET - NORTH CITY LIMITS)

### DISPLAY LEGEND

- PROPOSED PAVEMENT
- GRAVEL SHOULDER



**2-19-2014  
PRELIMINARY**